


LAYOUT OF EXHIBITION HALL
FOR GhIS/FIG. CONFERENCE - MARCH 2006
OPTION 3

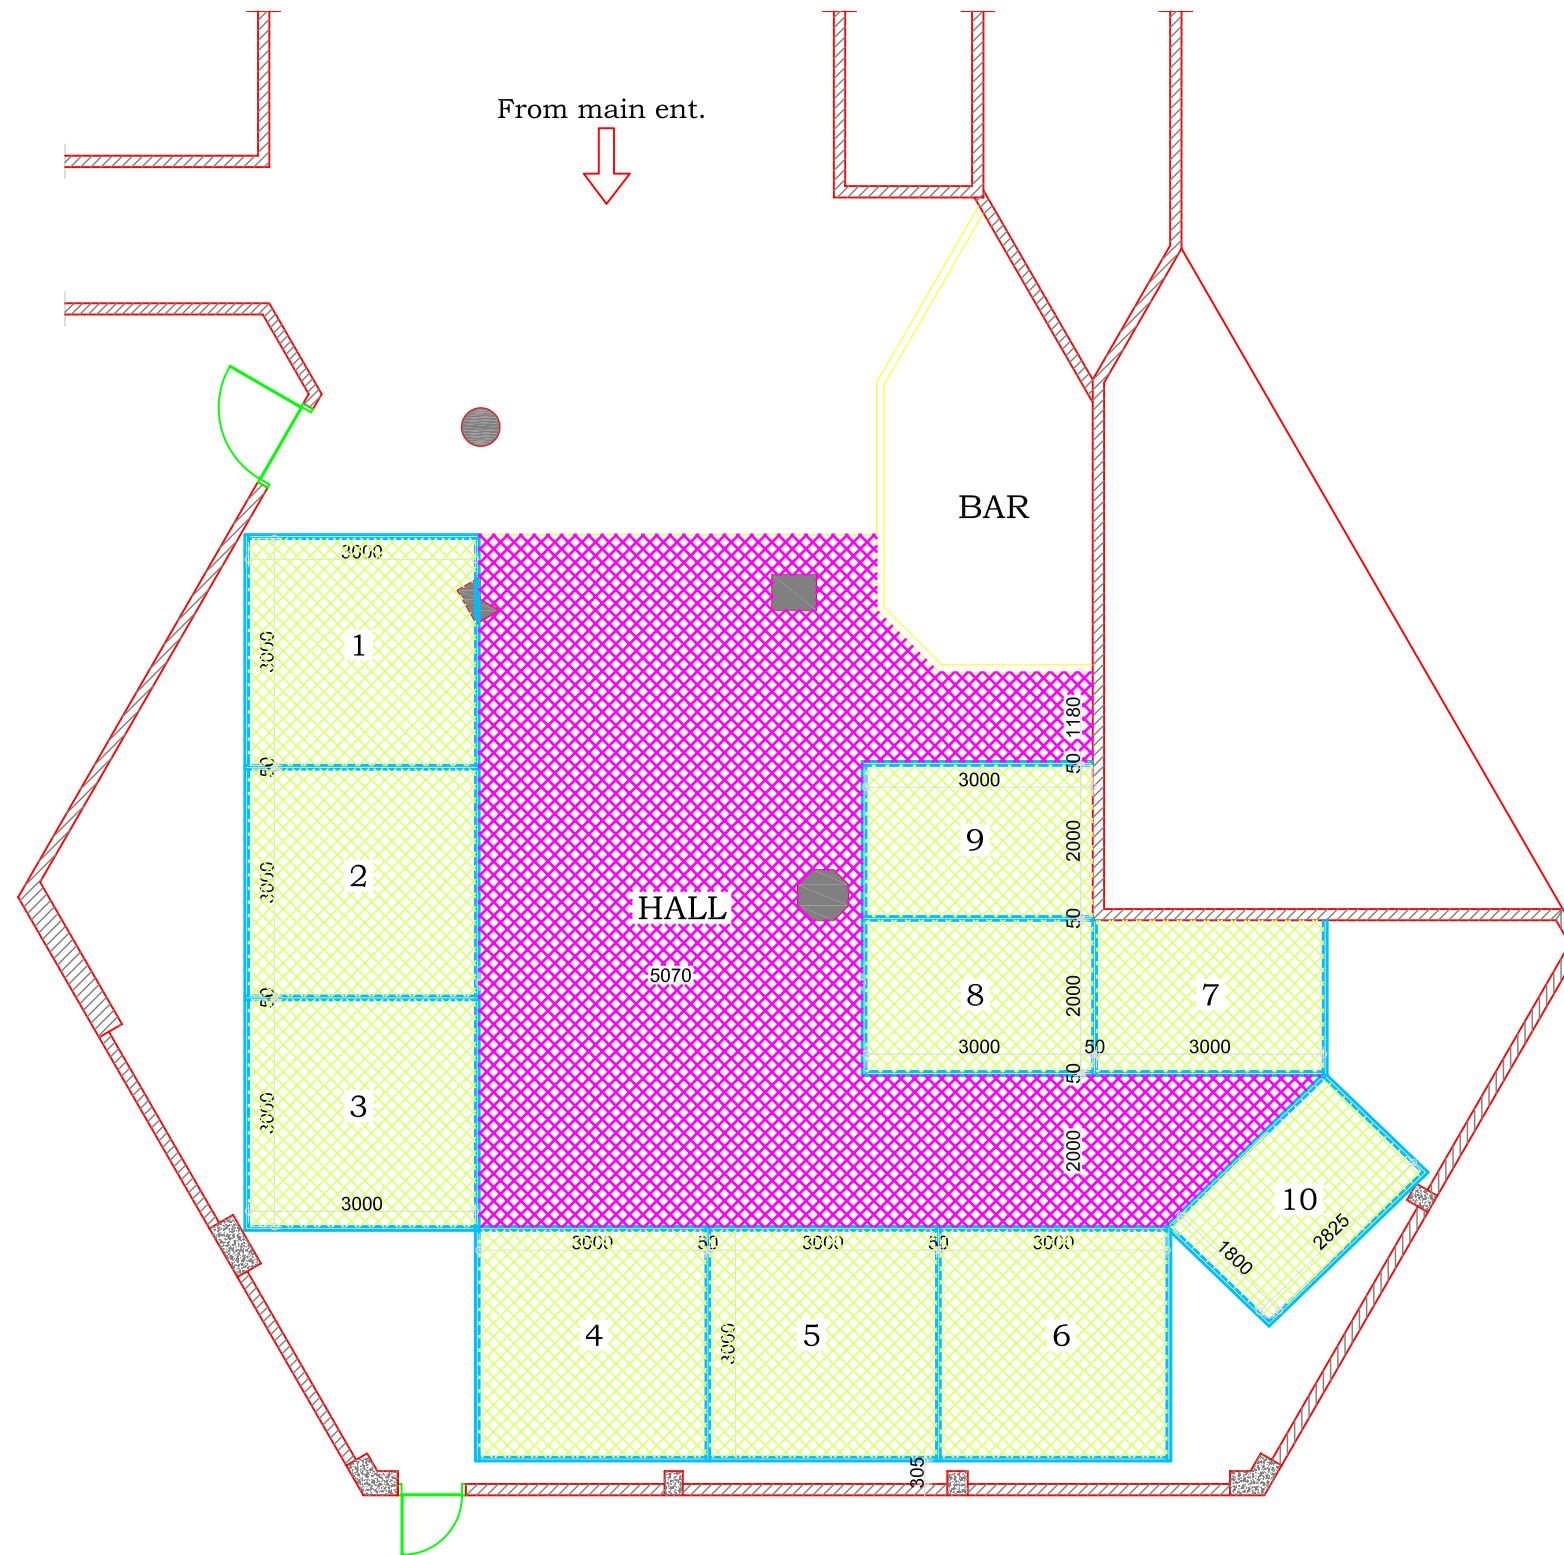

LEGEND

1-----	9.0 sm
2-----	9.0 sm
3-----	9.0 sm
4-----	9.0 sm
5-----	9.0 sm
6-----	9.0 sm
7-----	6.0 sm
8-----	6.0 sm
9-----	6.0 sm
10-----	5.0 sm

DEVELOPMENT ALLIANCE
P. O. Box DC 1243
DANSOMAN - ACCRA
tel. 024 484 2287

**FLOOR PLAN
DAMBA 3**

DRAWN	EBEN ASIEDU	SHEET No
DATE	NOV. 2005	003
SCALE	1:100	
CHECKED		